




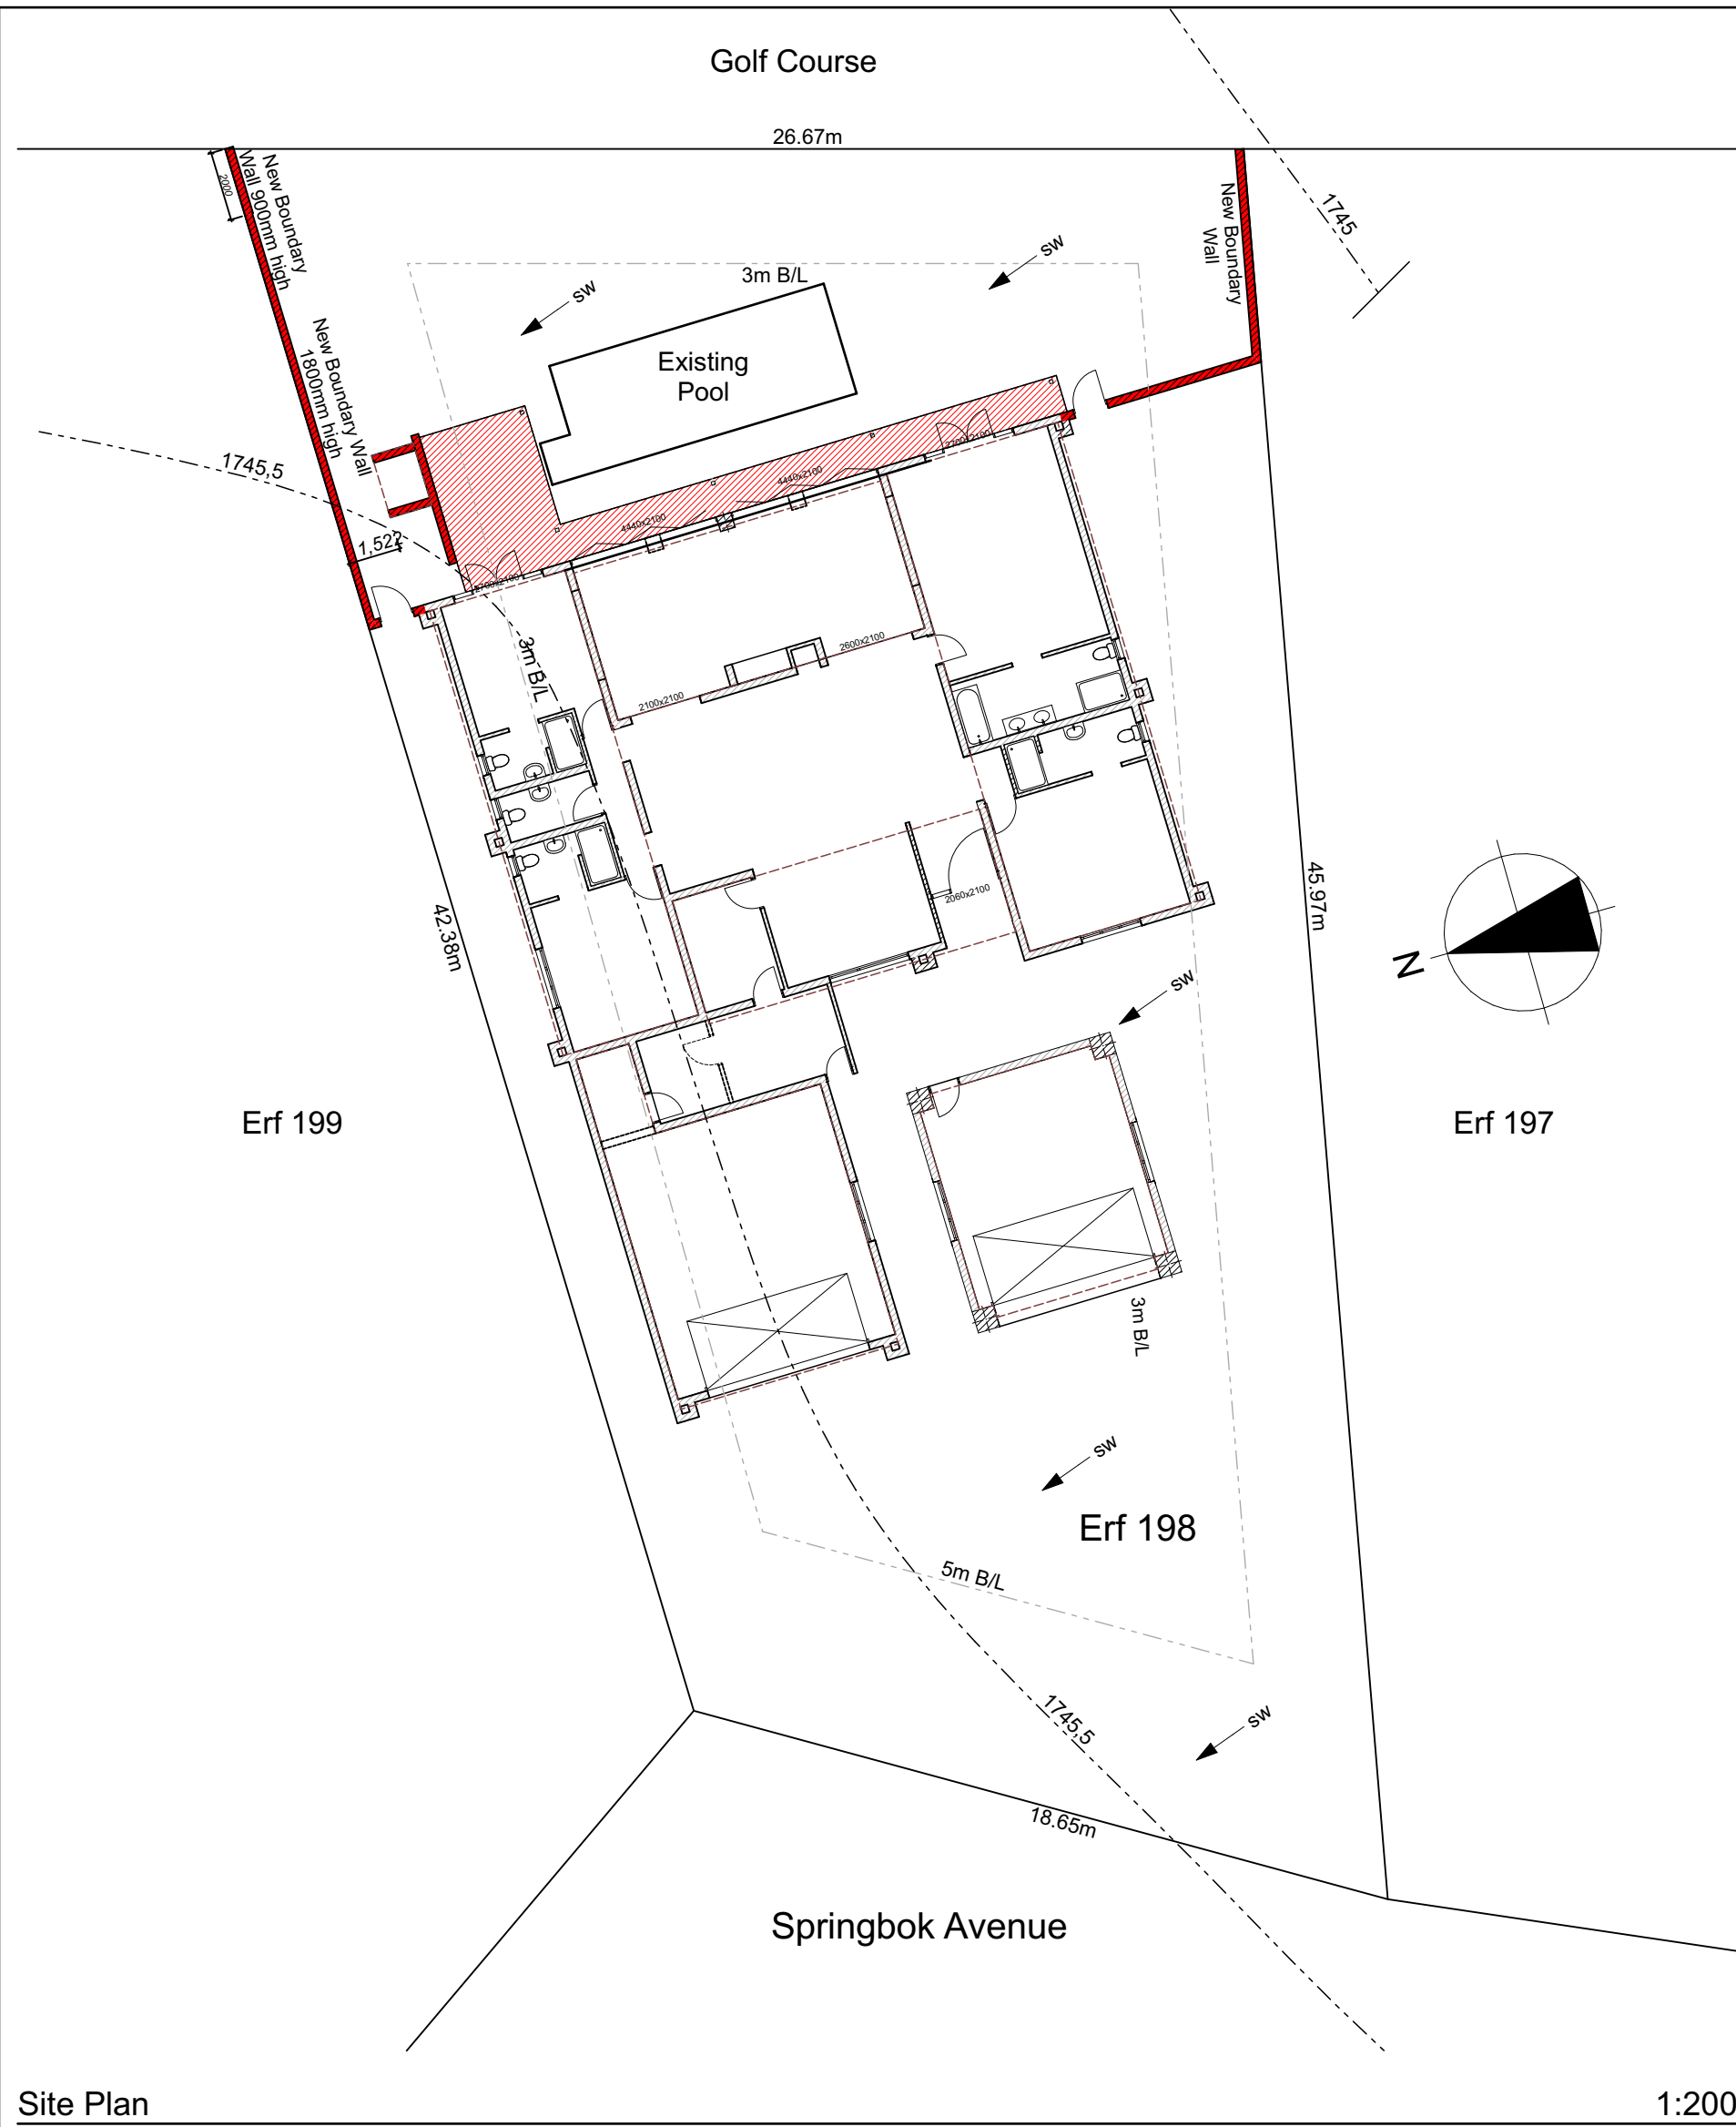


Site Plan 1:200

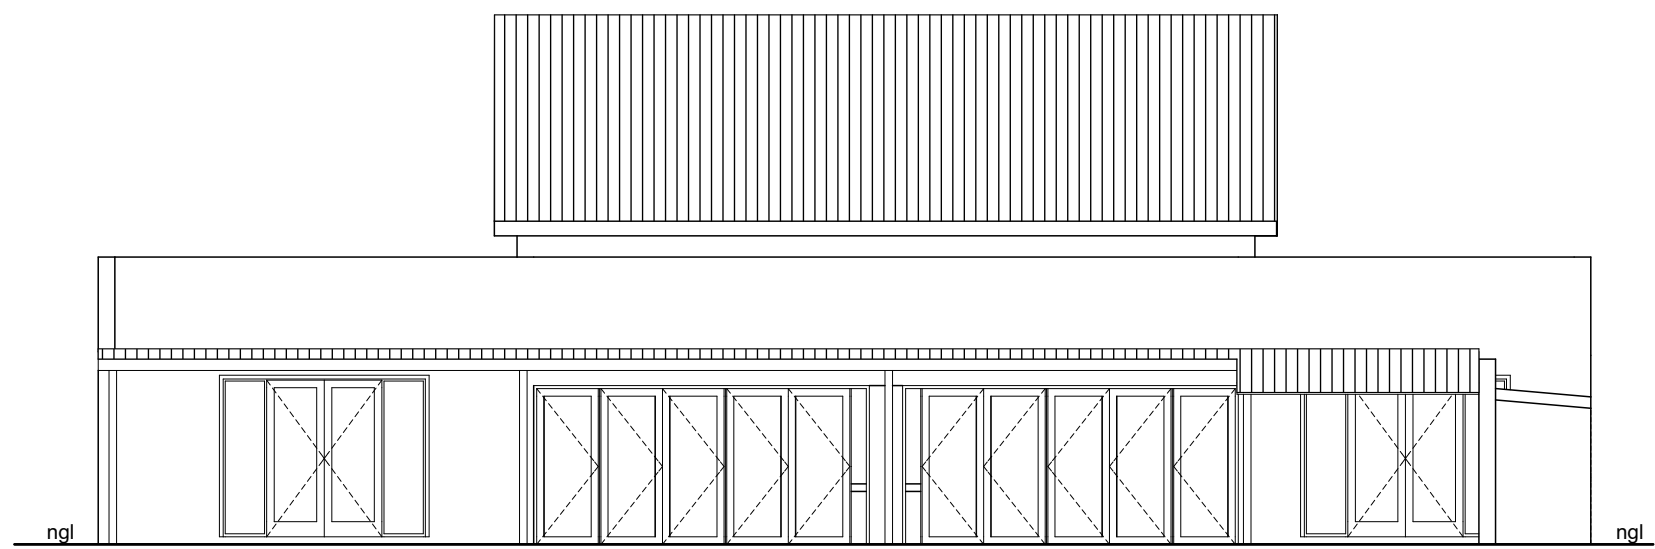


East Elevation Dwelling 1:100

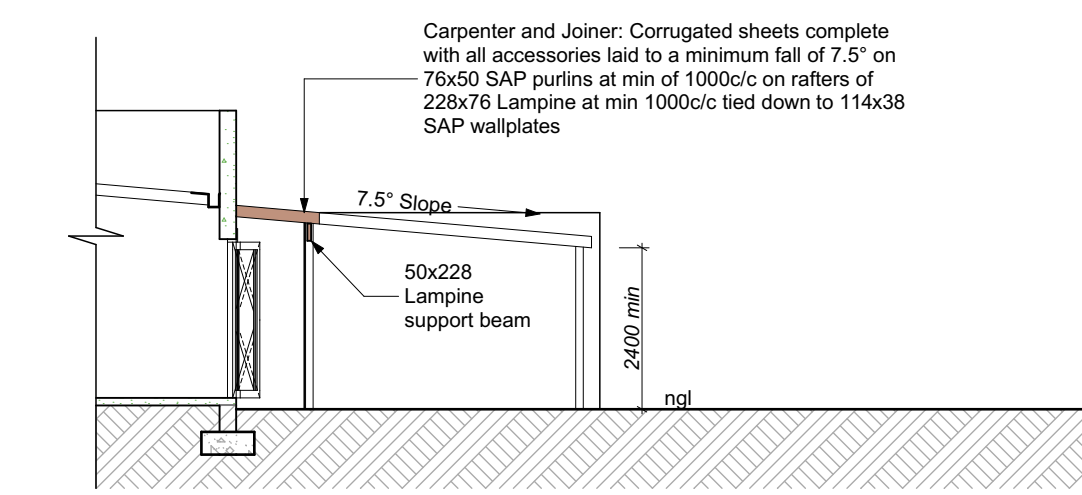


S-01 Building Section 1:100

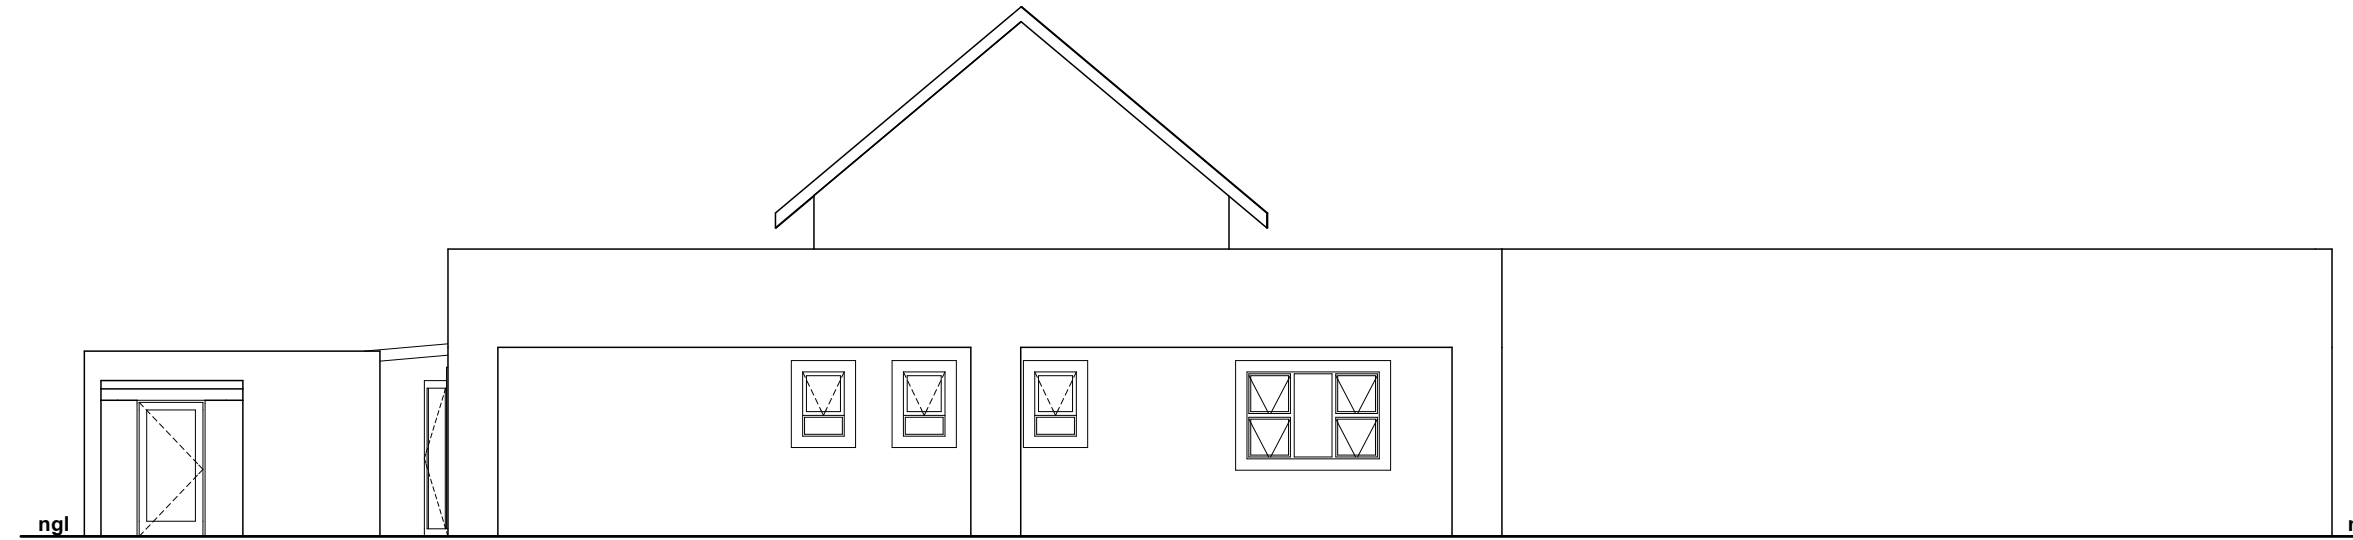


North Elevation Dwelling 1:100

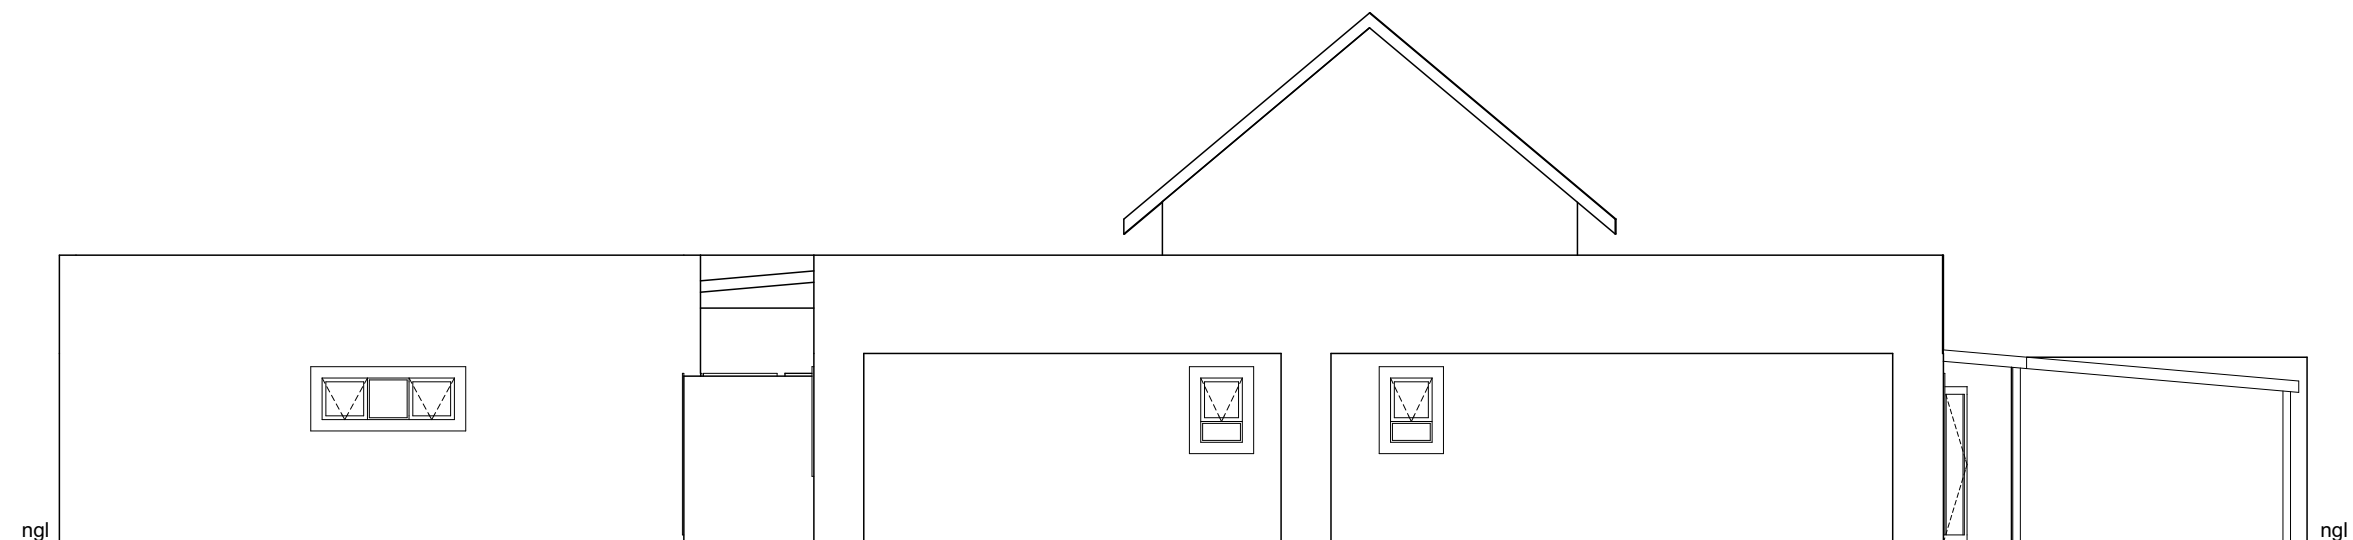


South Elevation Dwelling 1:100

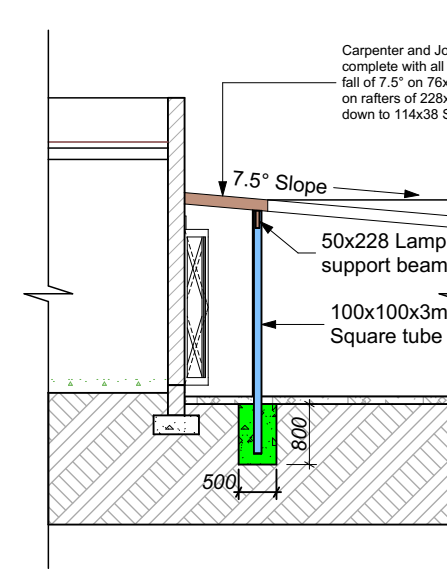


S-02 Building Section (2) 1:100

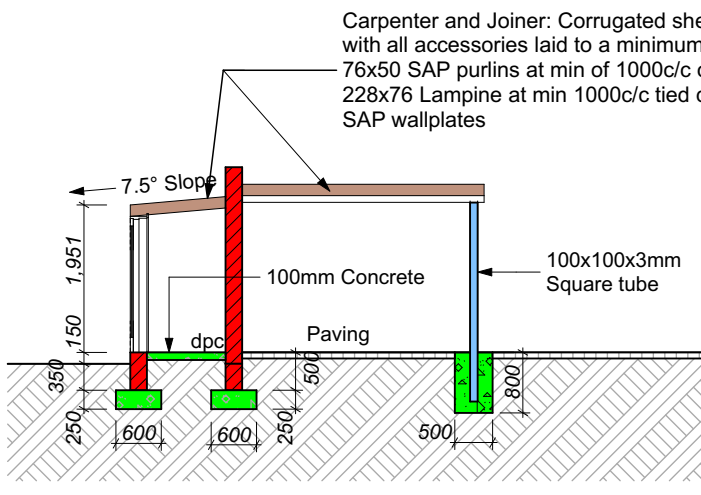


S-03 Building Section 1:100

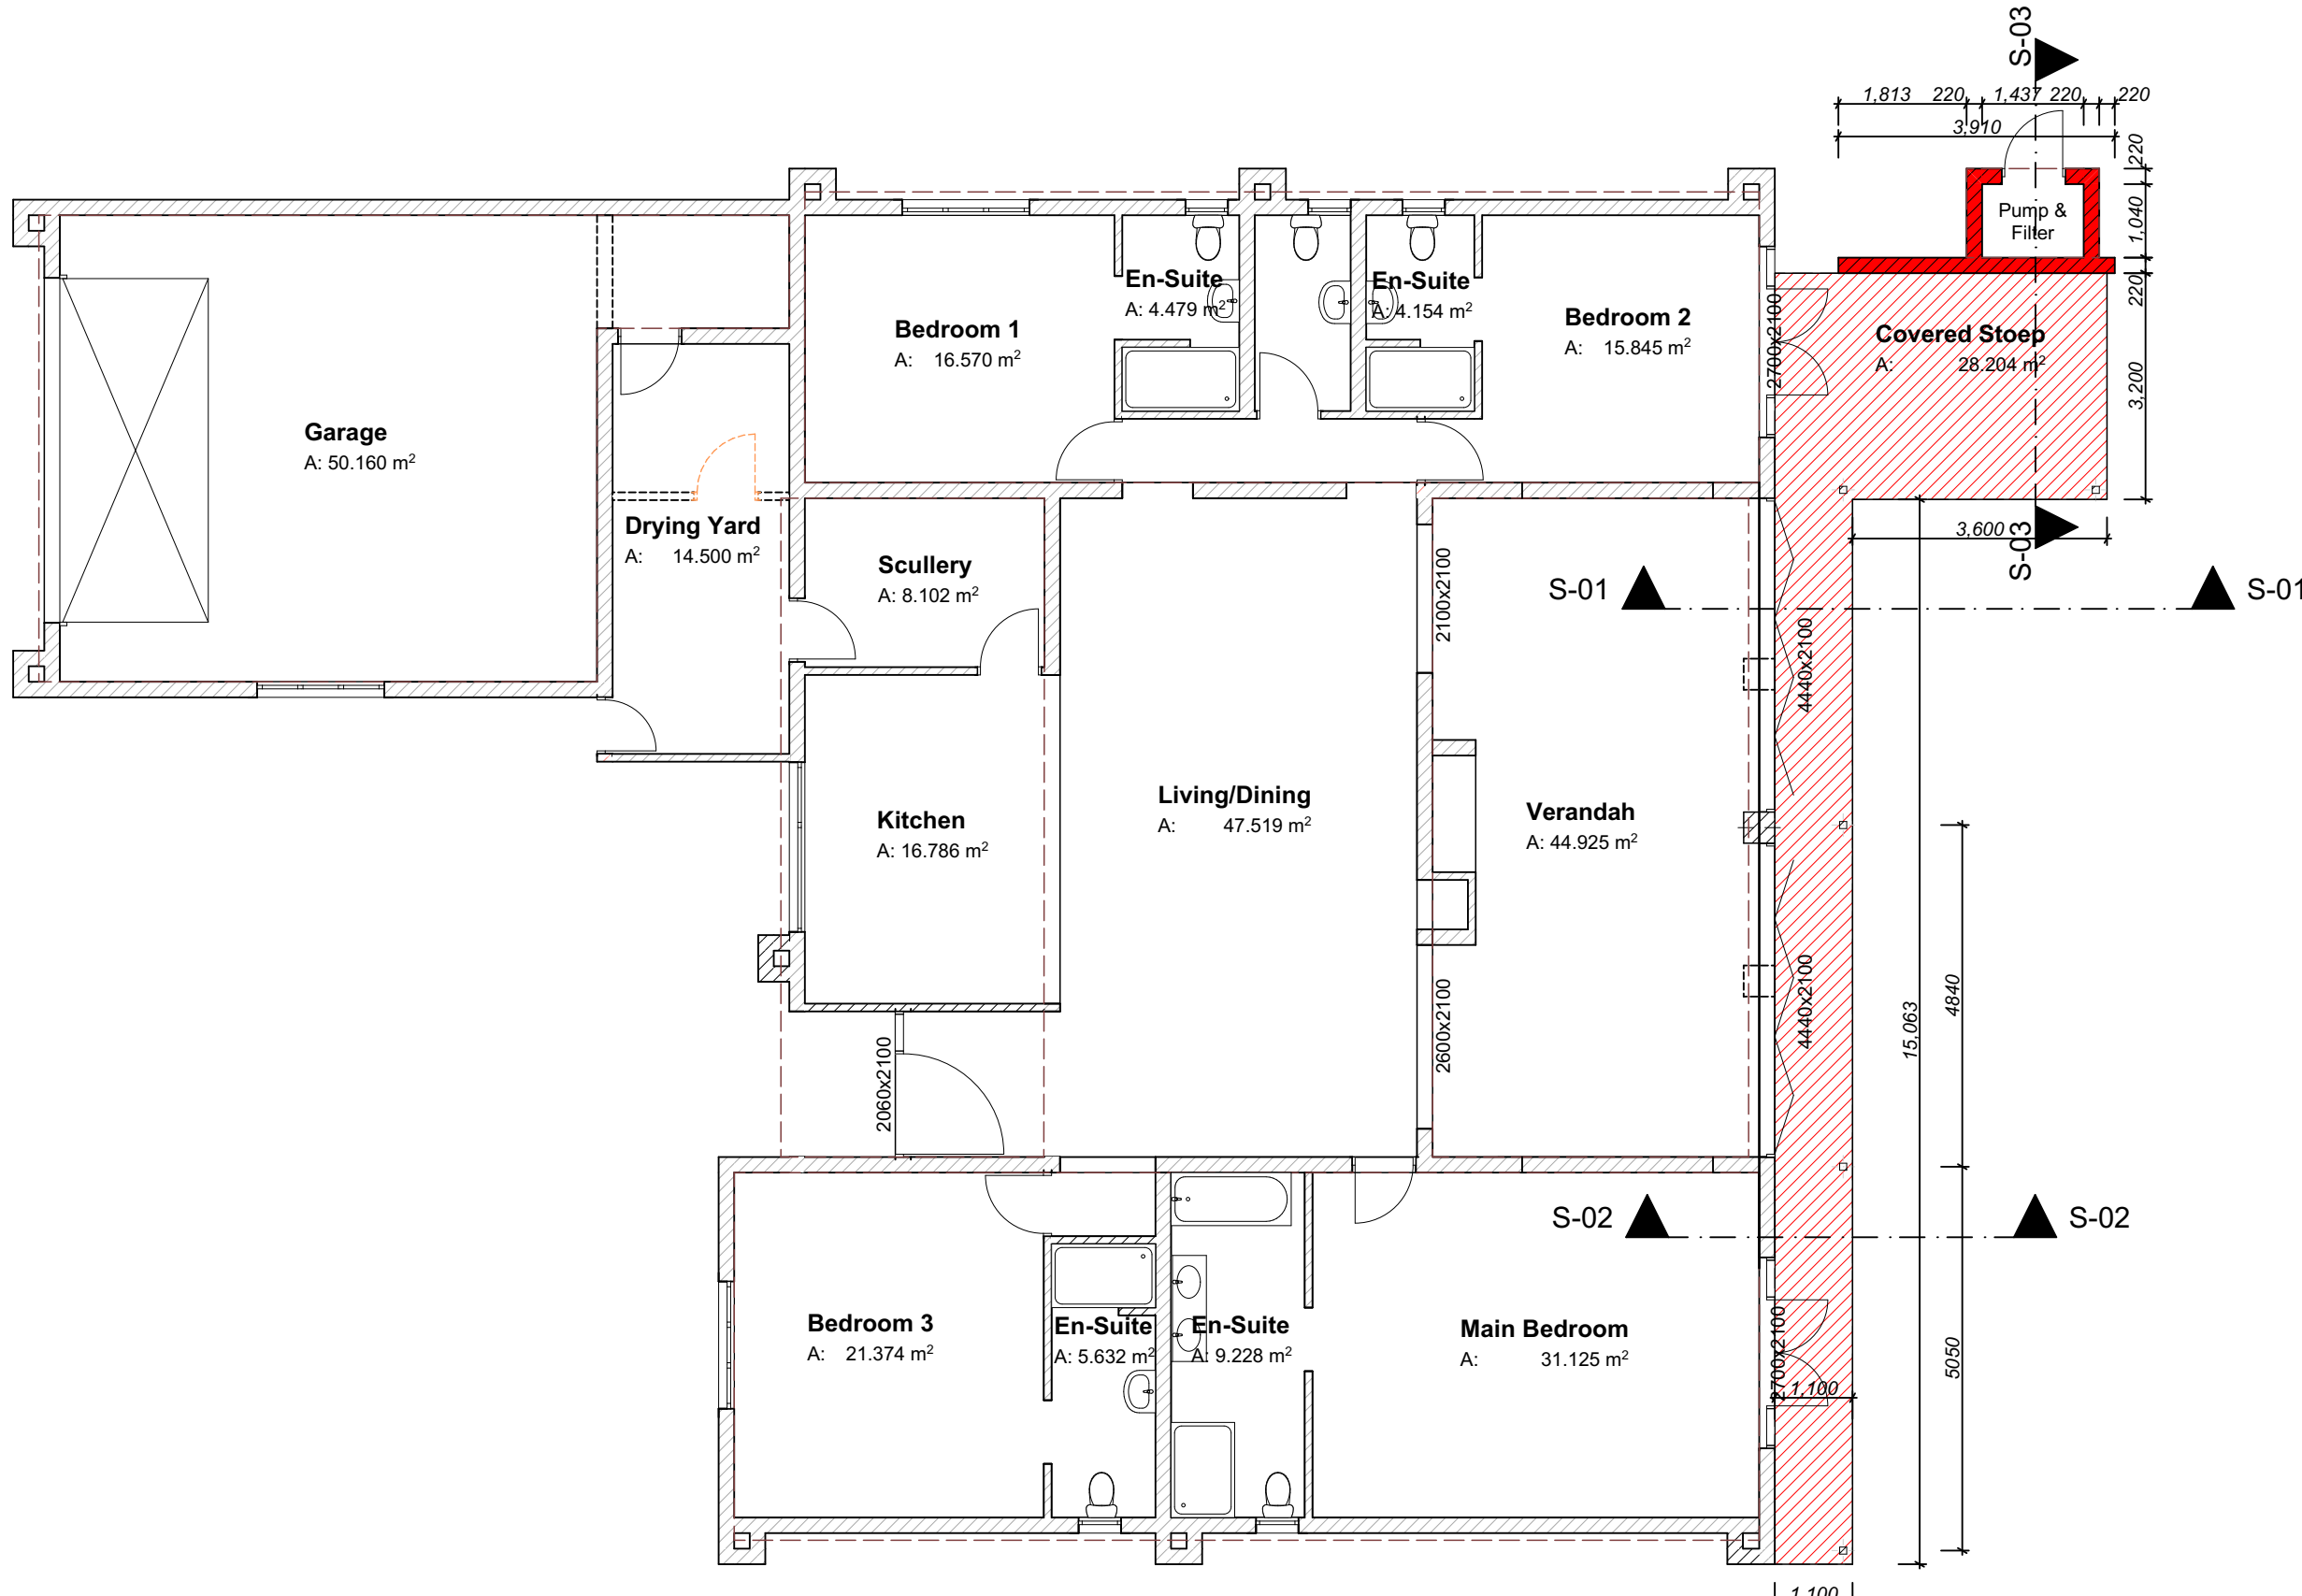


Plan View Dwelling 1:100

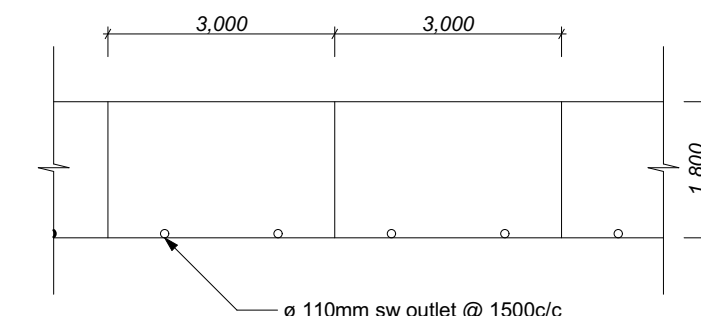

Typical Boundary Wall Elevation 1:100

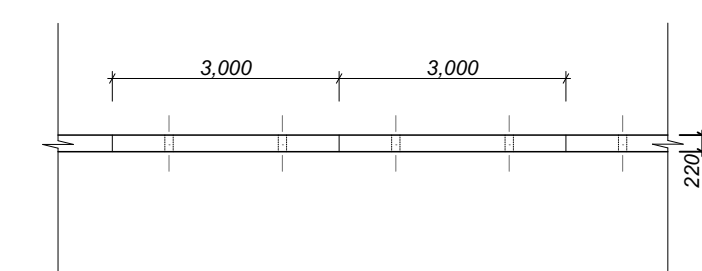

Typical Boundary Wall Plan View 1:100

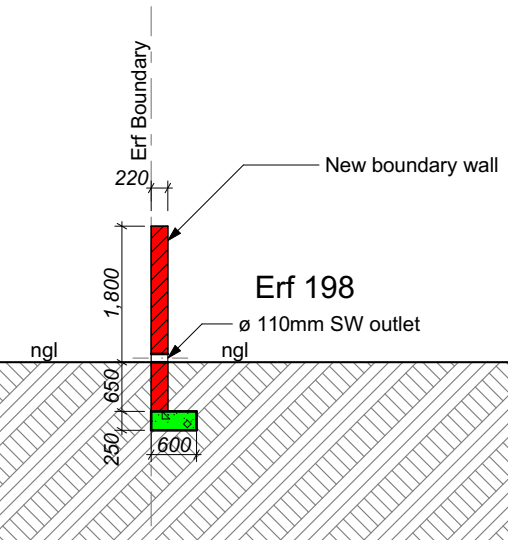

Typical Boundary Wall Section 1:100

AREA CALCULATION

MAIN DWELLING	298.40m²
GARAGE	86.85m²
POOL PUMPHOUSE	3.23m²
ERF SIZE	949m²
TOTAL AREA BUILT	388.48m²
TOTAL NEW AREA	31.43m²
% BUILT UP	40.93%

PARA
DESIGNS

P.O. Box 87161
Eros
Windhoek

Cell: 081 7077877
Email: draftingtrading@gmail.com
12 Bethel street Eisenheim

Client: Nawaaz Dinath

Project title:

ALTERATIONS TO EXISTING DWELLING ON
ERF 198 SPRINGBOK AVENUE OMEYA

Drawing number: Date:

198ND-01

8 February 2023