




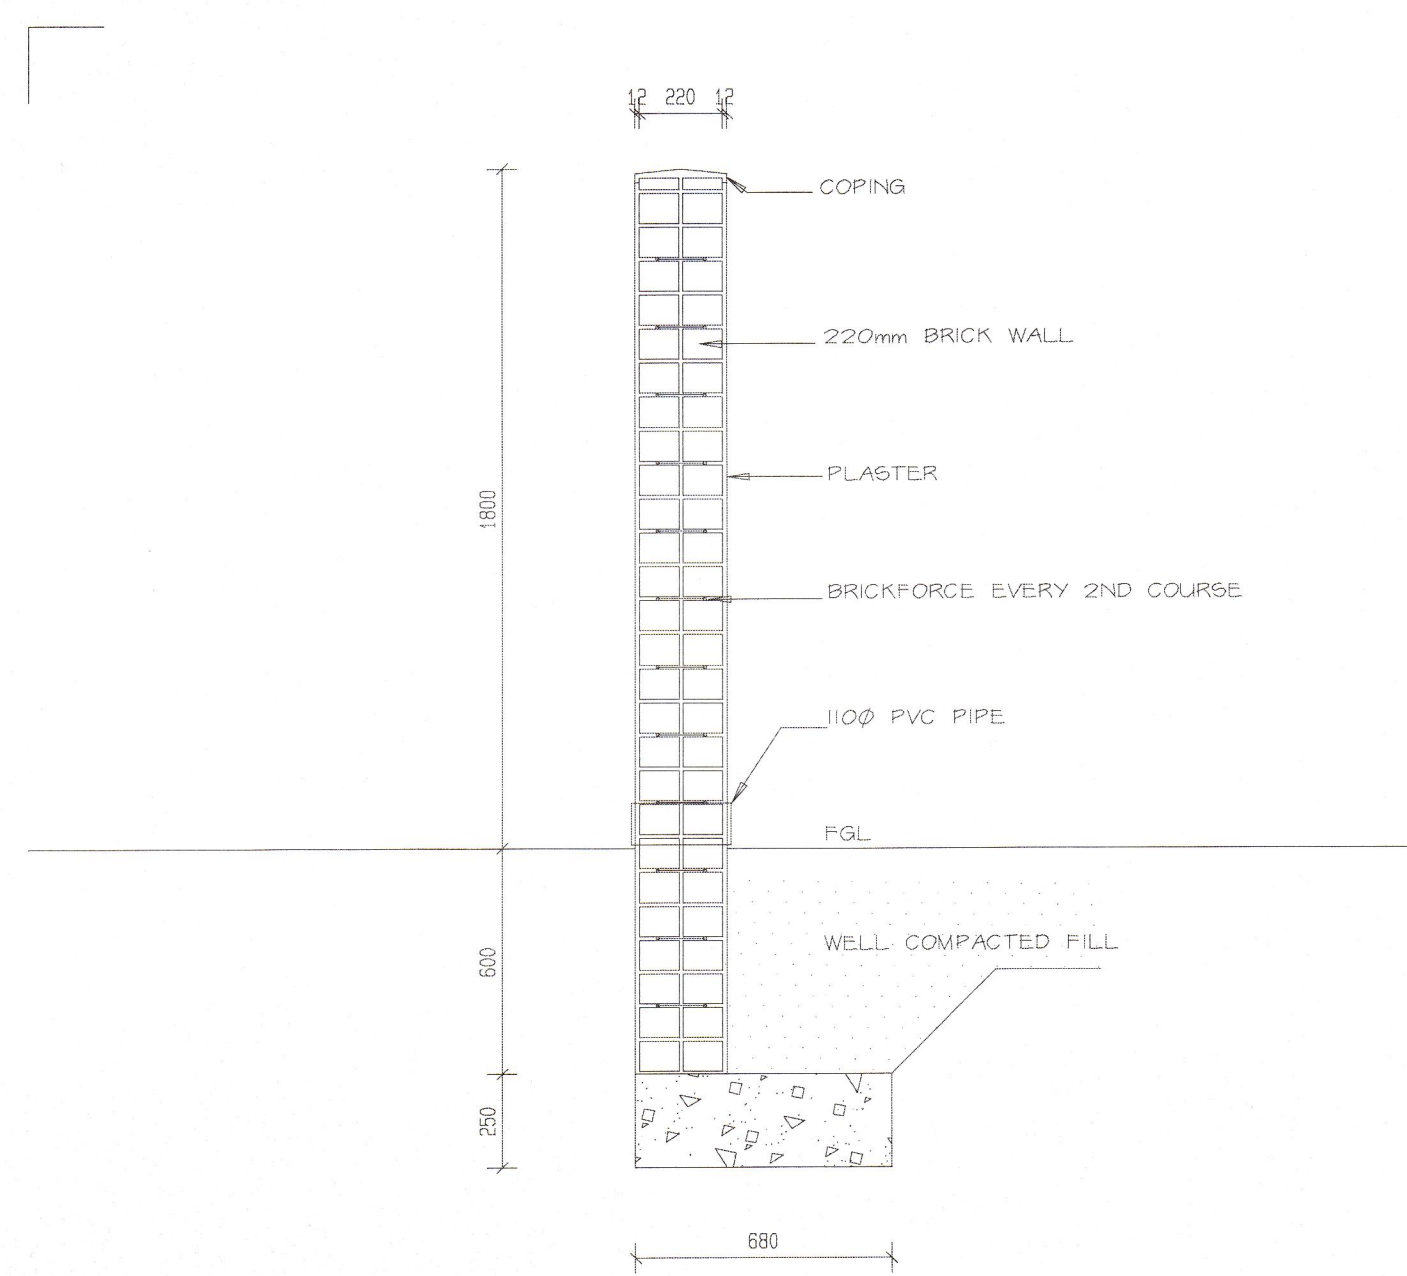


SECTION OF 1800mm WALL
SCALE 1:20

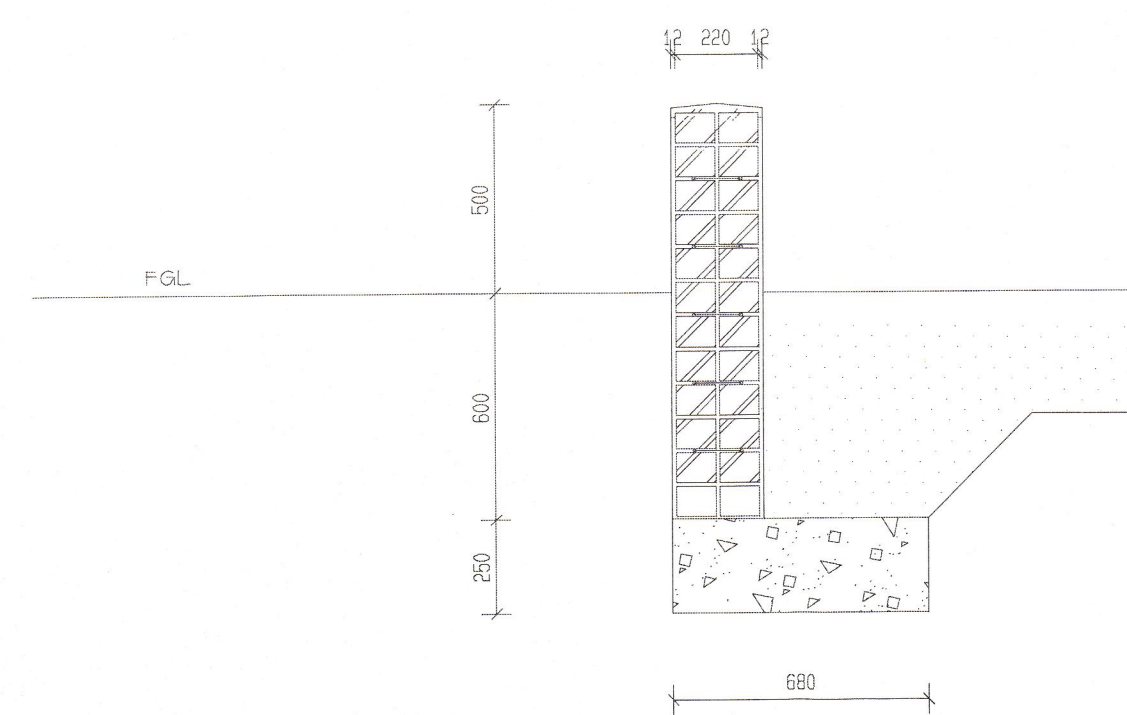


SECTION OF 500mm WALL
SCALE 1:20

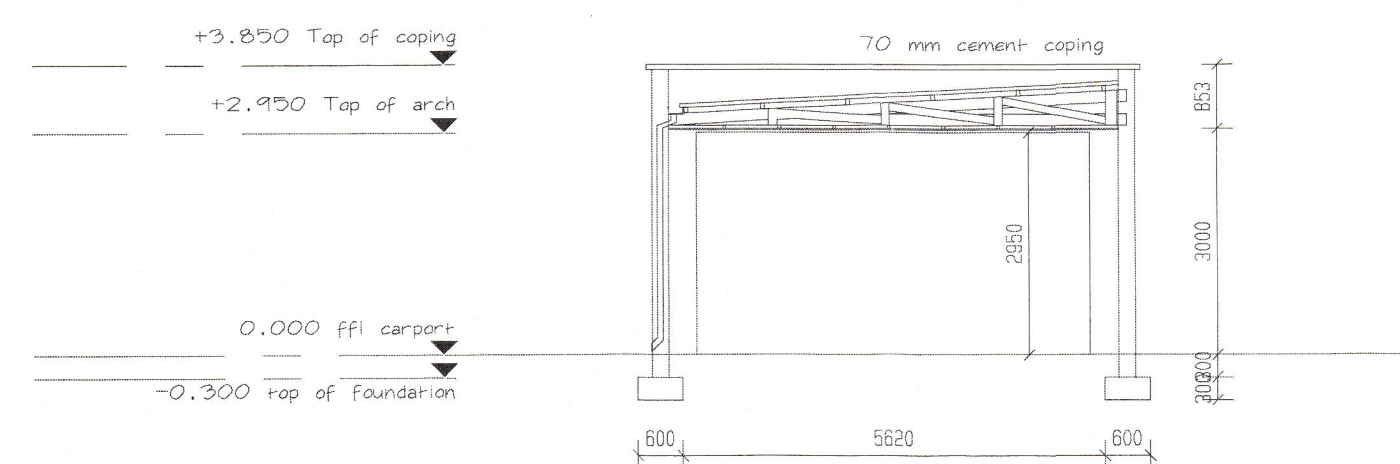


SECTION A-A
SCALE 1:100

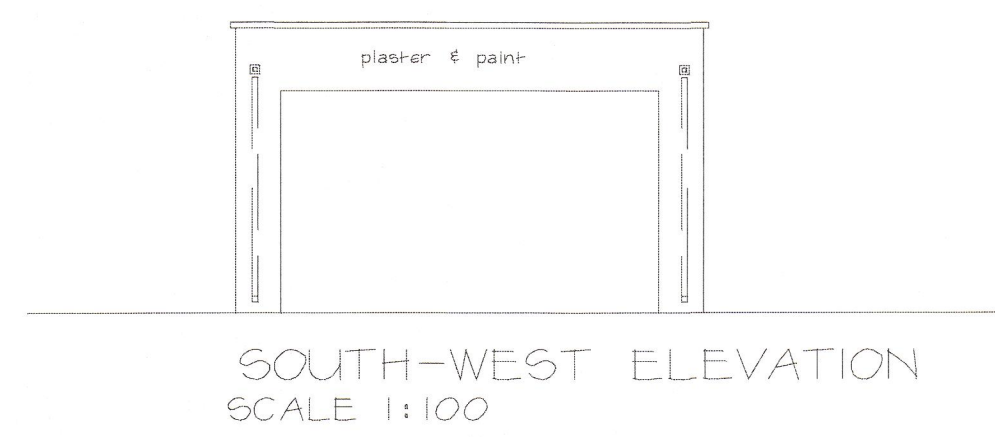


SOUTH-WEST ELEVATION
SCALE 1:100

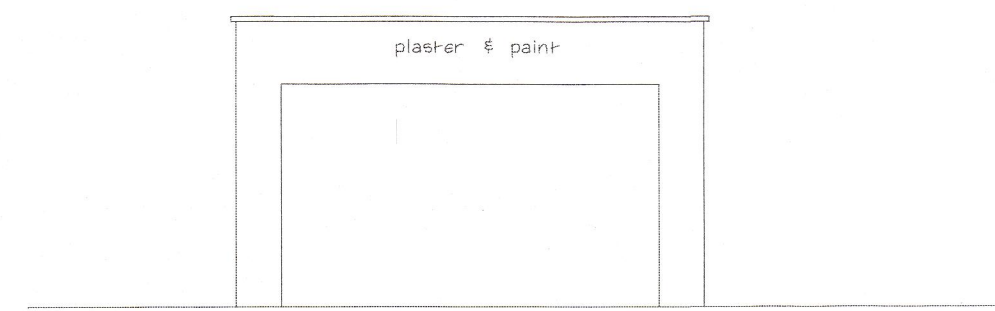


NORTH-EAST ELEVATION
SCALE 1:100

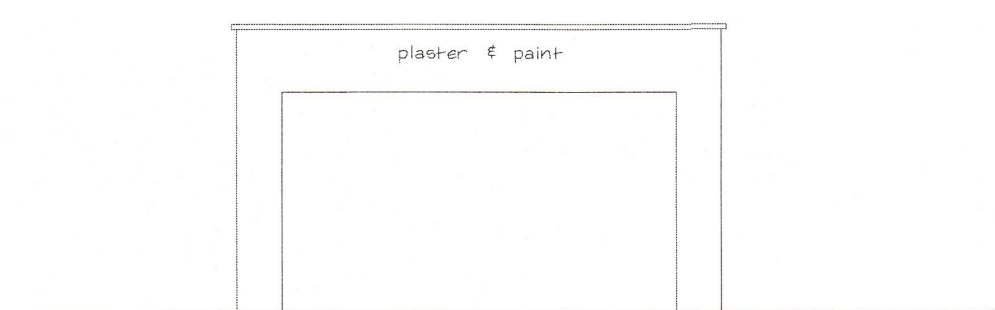

NORTH-WEST ELEVATION
SCALE 1:100

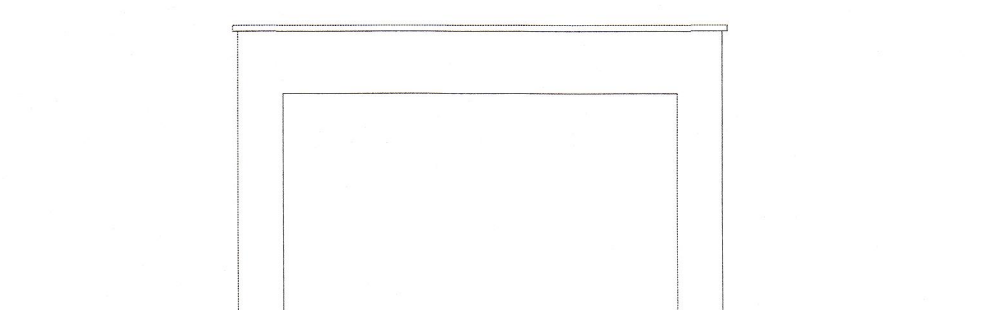

SOUTH-WEST ELEVATION
SCALE 1:100

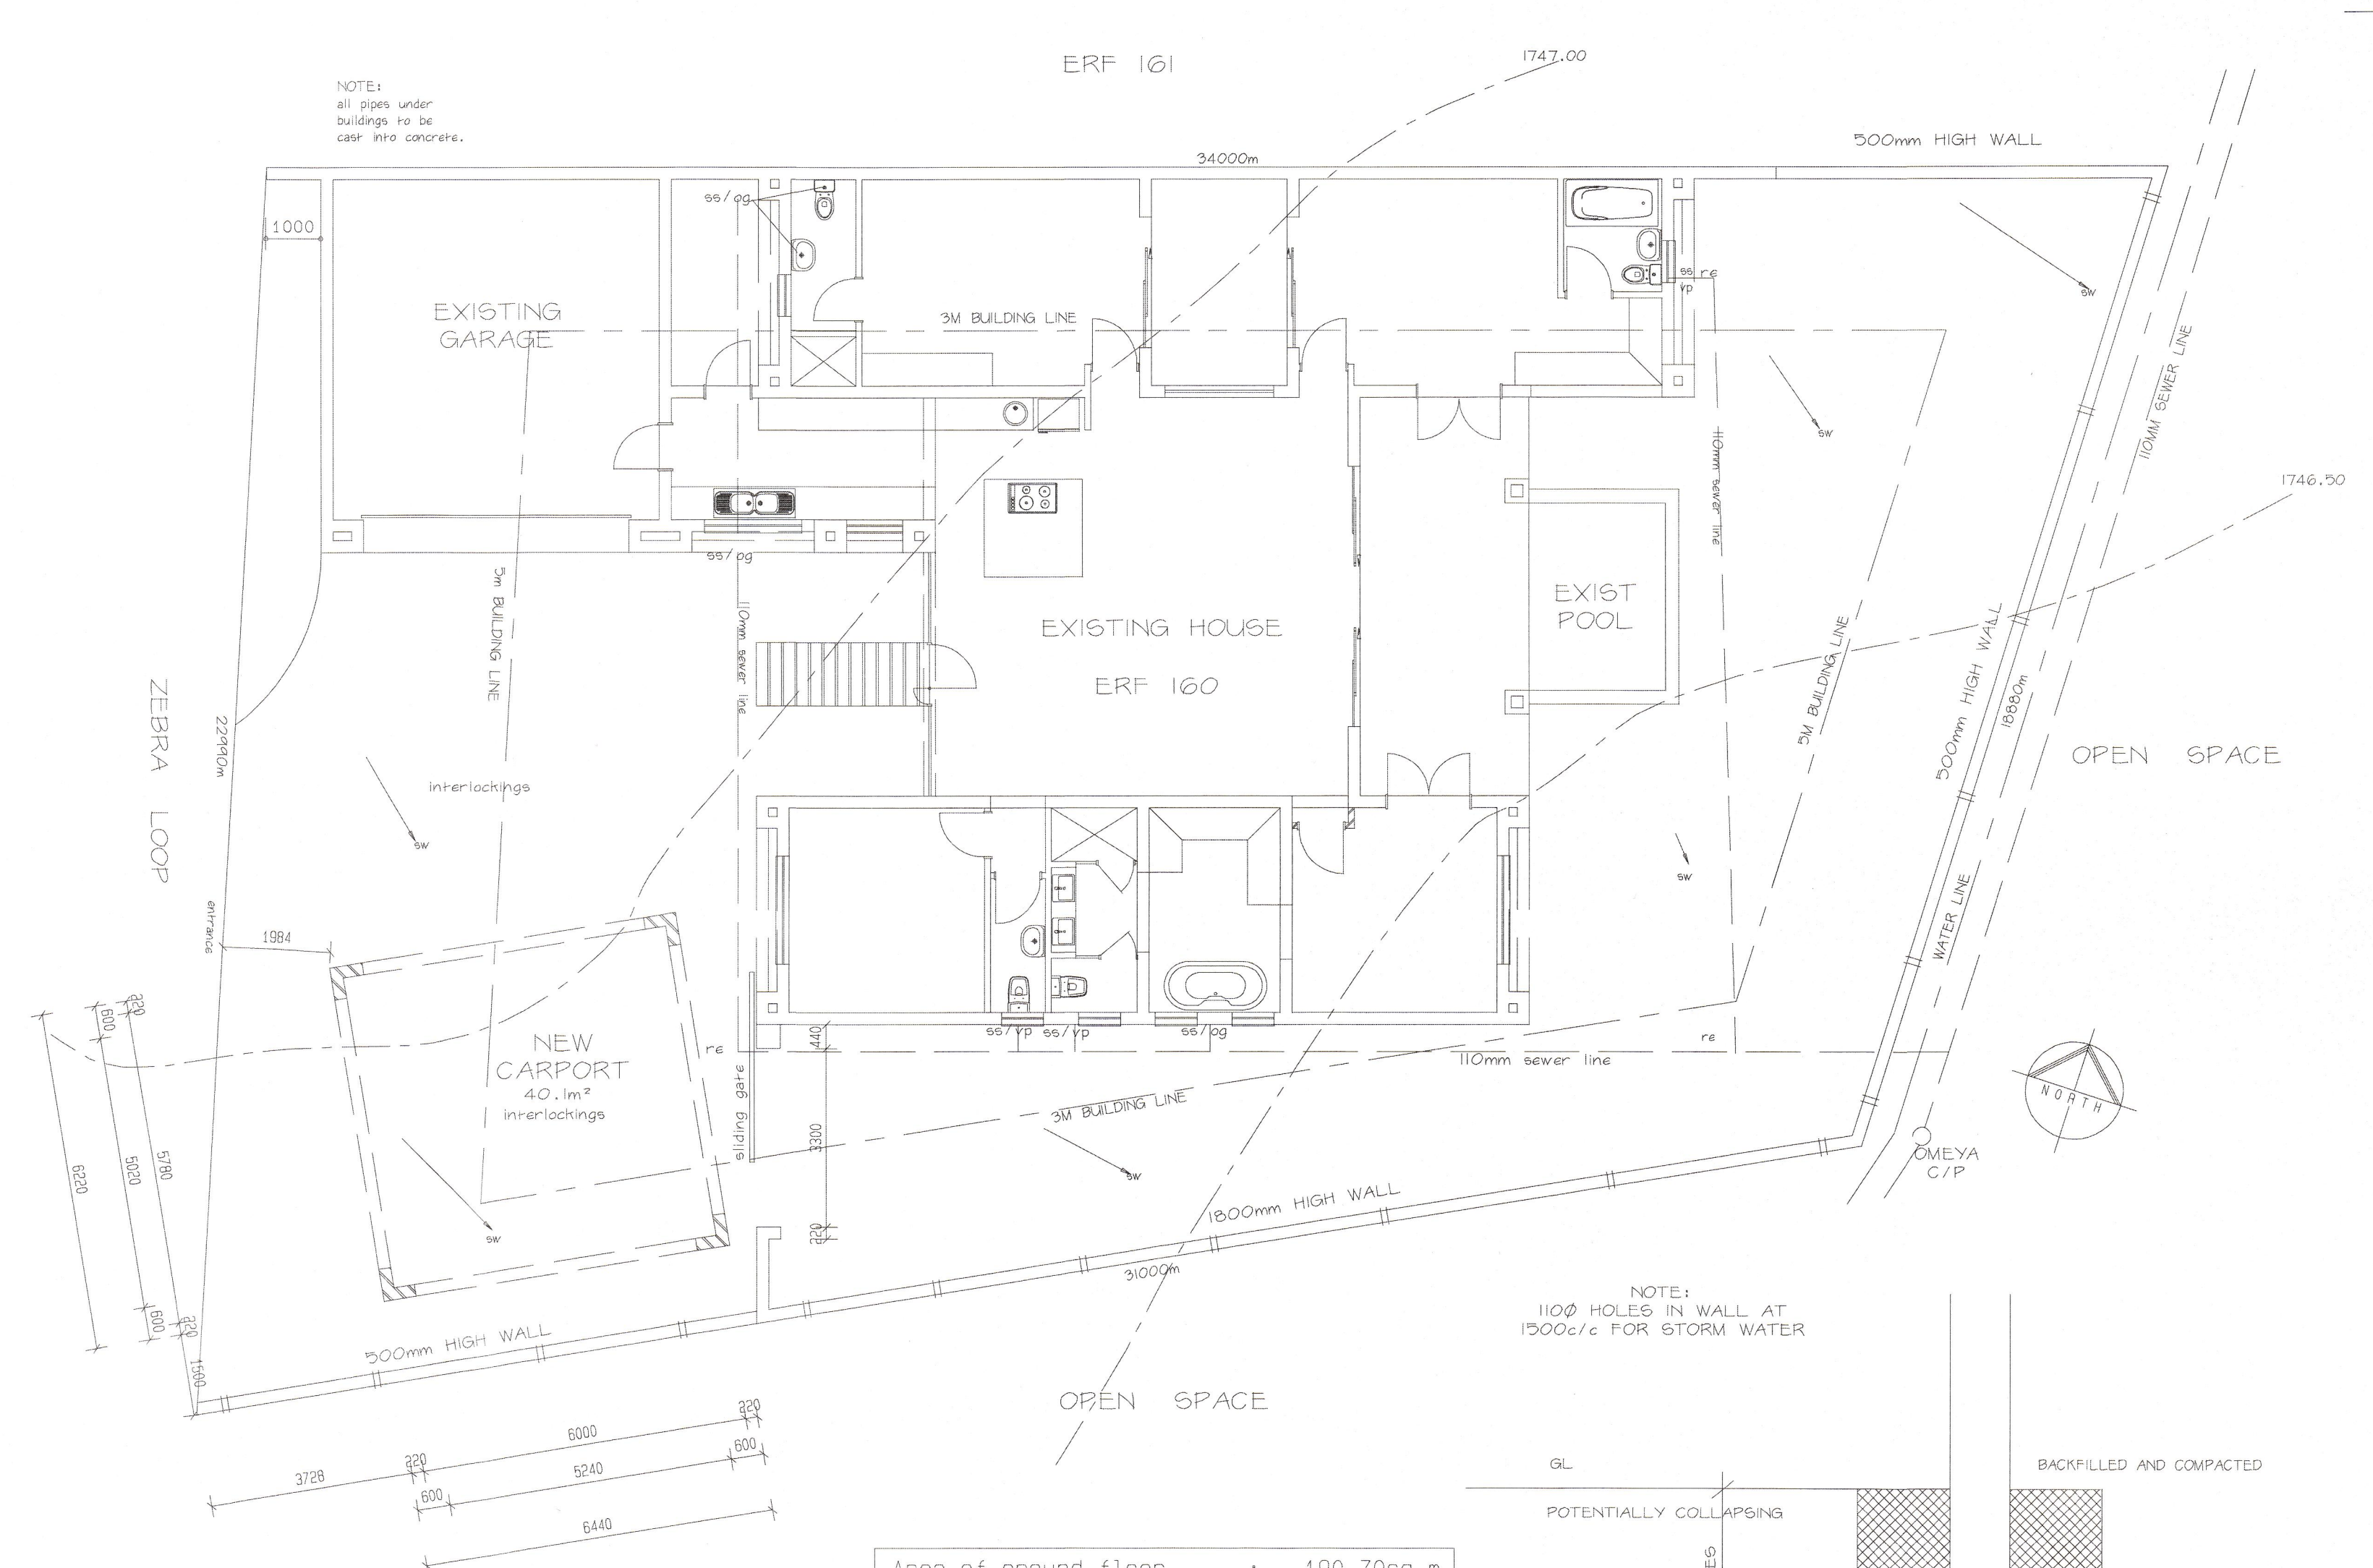


FLOOR & SITE PLAN
SCALE 1:100




DRIVEWAY SECTION
SCALE 1:50

Area of ground floor	...190.70sq.m
Additions	0.00sq.m
Garage	45.70sq.m
Area of covered stoep	23.70sq.m
Total area	260.10sq.m
Area of carport	40.10sq.m
Area of balconies	00.00sq.m
Total area	40.10sq.m
Total built area of bldgs	:300.20sq.m
Area of erf	663.00sq.m
% area built	45.30 %
Total new bldgs	: 40.10sq.m

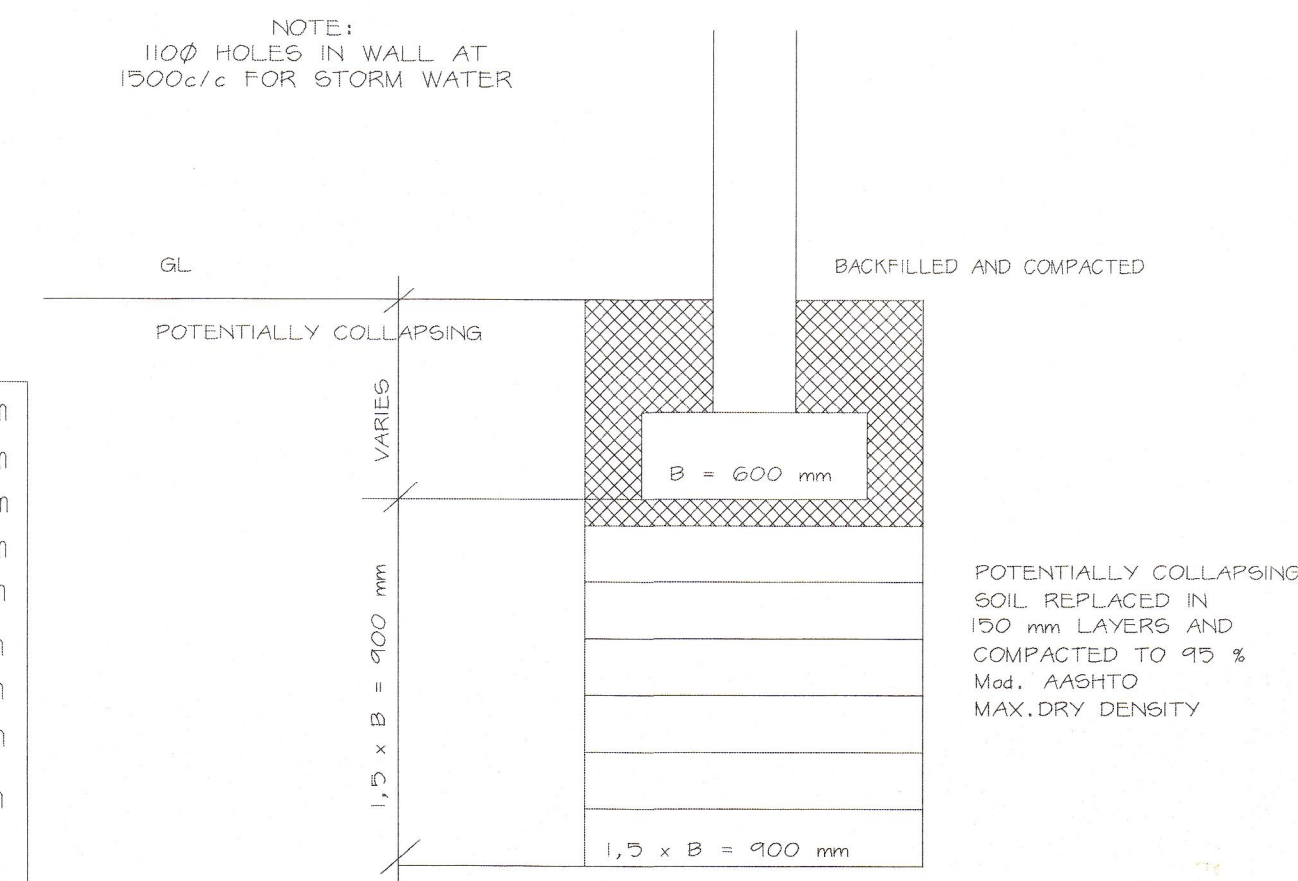

TYPICAL DETAIL FOR ALL FOUNDATIONS
SCALE 1:10

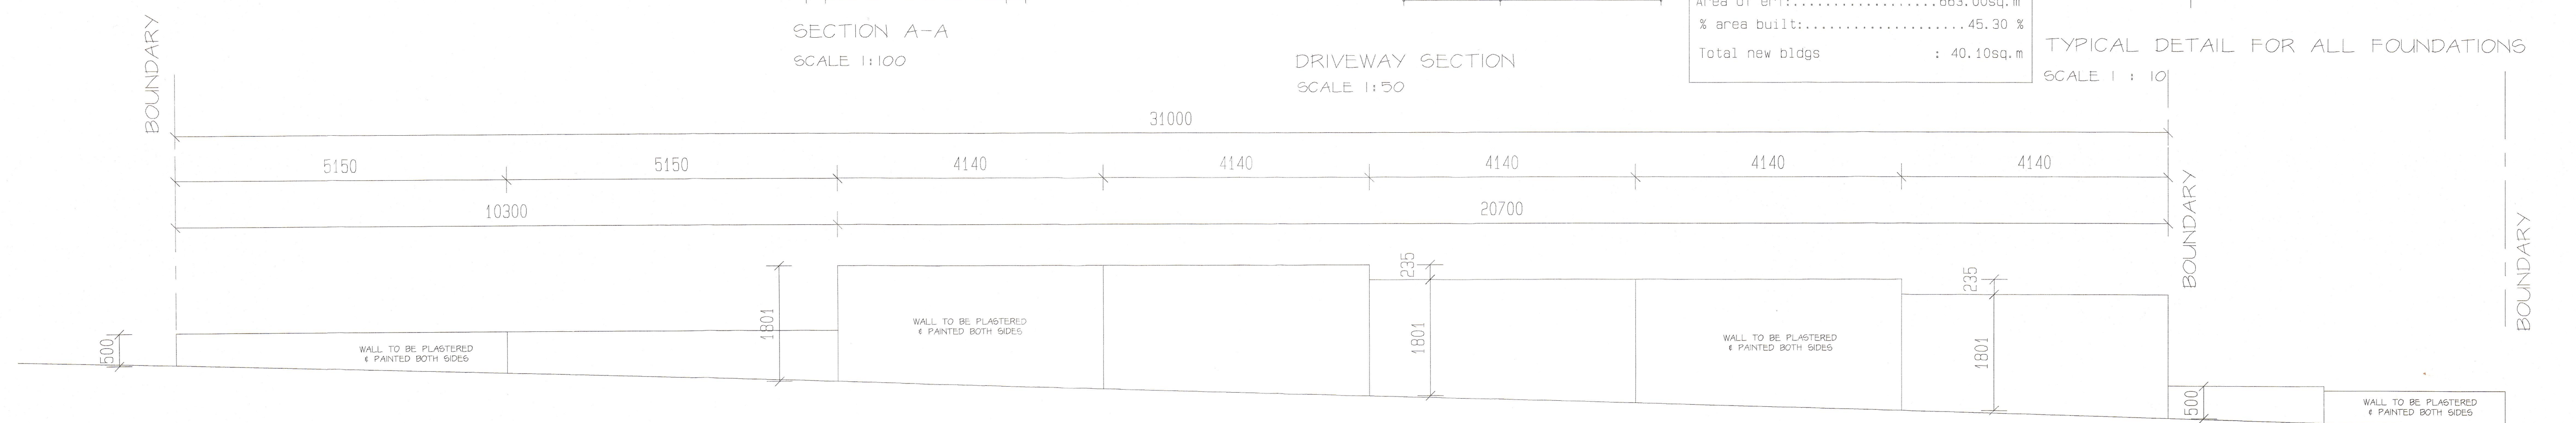

ELEVATION OF BOUNDARY WALL
SCALE 1:50

DRAWN roberto bezuidenhout	PROJECT NUMBER 001 OF 001	DESIGNER architectural design studio, estate agency & property consultant	 BEZT SQUARE PROPERTIES CC your BEST property consultant Roberto J Bezuidenhout 081 1231800 081 1231800 Reg No : 2019/05823	ALL DRAWINGS, LEVELS, DIMENSIONS TO BE CHECKED ON SITE BEFORE ANY CONSTRUCTION COMMENCES THIS DRAWING TO BE READ IN CONJUNCTION WITH ENGINEERS DRAWINGS WHEN APPLICABLE DIMENSIONS ARE NOT TO BE SCALED UNDER ANY CIRCUMSTANCES ANY DISCREPANCIES AND AMBIGUITIES ON THIS DRAWING TO BE REPORTED TO THE ARCHITECT IMMEDIATELY COPYRIGHT IS RESERVED ON ALL DRAWINGS AND DESIGNS	DRAWING NAME WALL SECTIONS, ELEVATIONS, SITE PLAN & DETAILS	CLIENT R.T. DIERGAARDT PO Box WINDHOEK	PROJECT NAME PROPOSED NEW BOUNDARY WALL ON ERF 160 OMEYA
CHECKED BY roberto bezuidenhout	SCALE refer to drawing	DATE july 2017					